


PROPOSED ENTRY PERSPECTIVE




PROPOSED NORTH-EAST ELEVATION

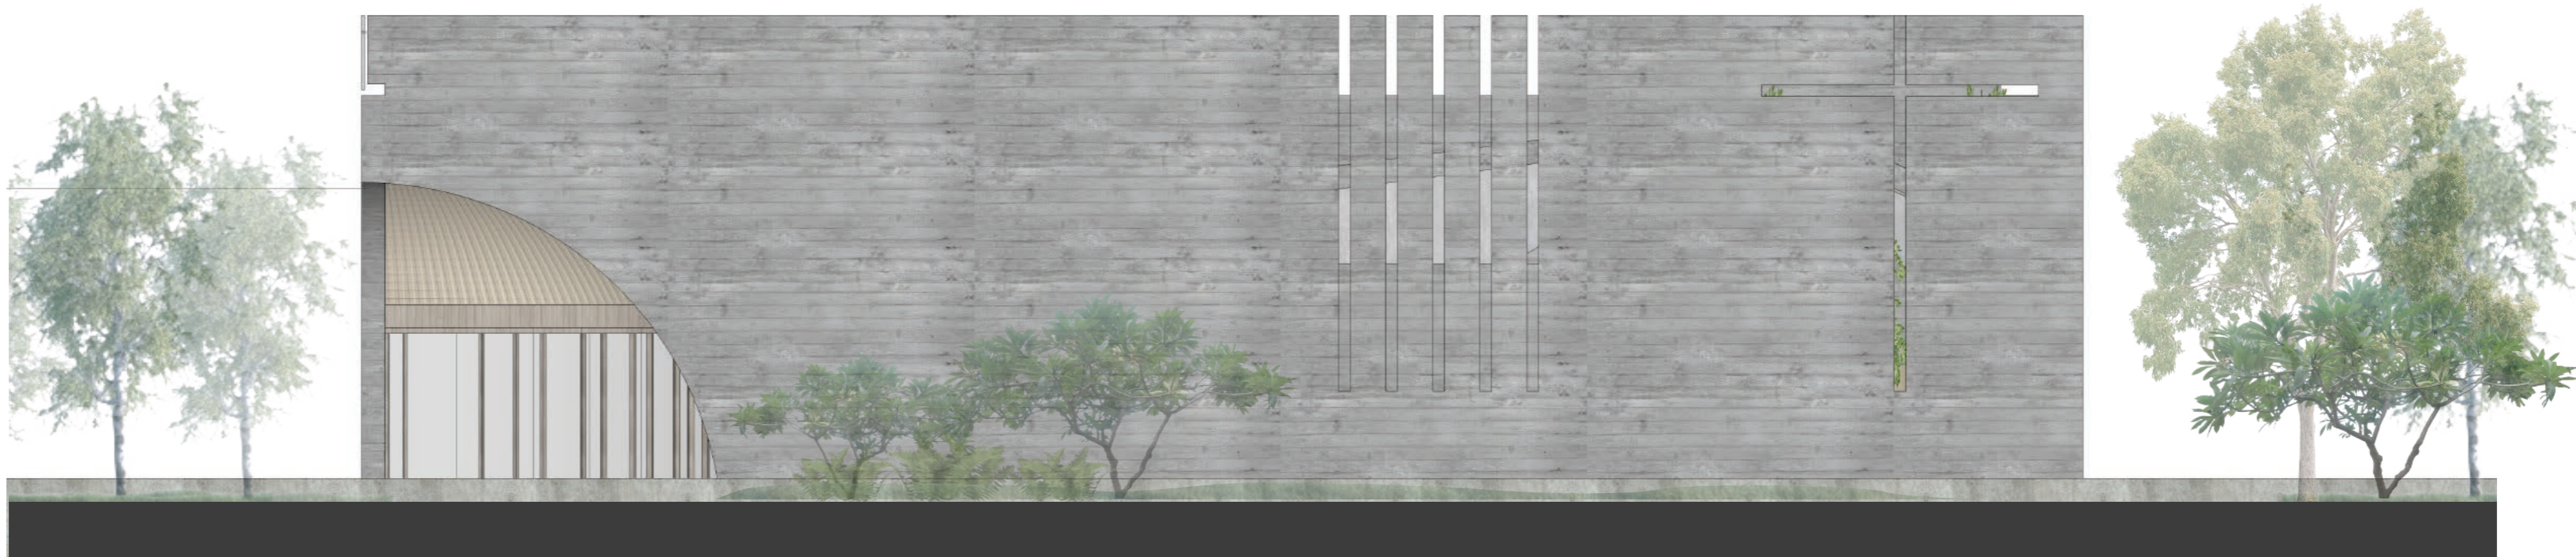

PROPOSED SOUTH-WEST ELEVATION



PERSPECTIVE SECTION DETAIL

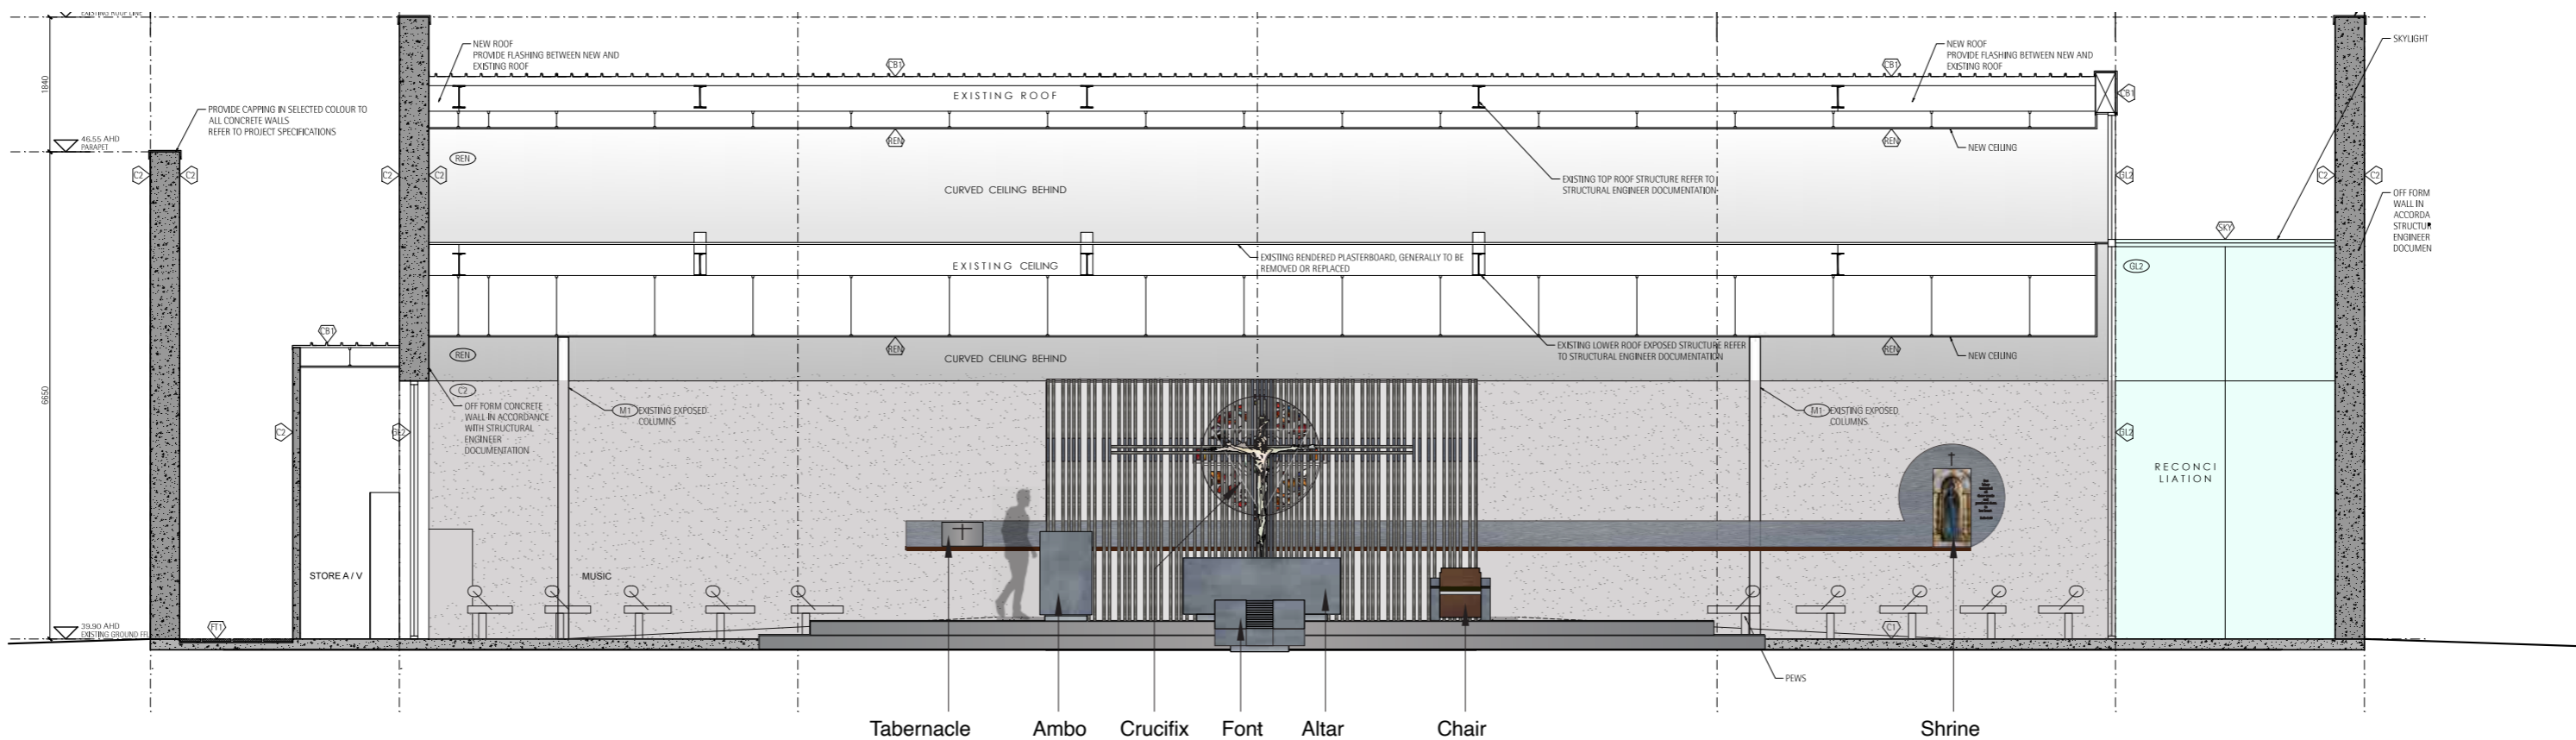

SANCTUARY ELEVATION